


REVISIONS	
NO.	DESCRIPTION

TRIBUNAL GENERAL DE JUSTICIA  
 OFICINA DE ADMINISTRACION DE LOS TRIBUNALES  
 DIRECTORIA DE ADMINISTRACION  
 OFICINA DE ADMINISTRACION Y CONSERVACION DE LOCALES

APPROVED BY: \_\_\_\_\_ APPROVED DATE: \_\_\_\_\_  
 APPROVED SIGN: \_\_\_\_\_

PROJECT NAME: VERJA FRONTAL LADO NORTE CENTRO JUDICIAL DE CAROLINA	GERENTE DE PROYECTO: R. OVEDO / E. AYALA
PROJECT LOCATION: LADO NORTE CJ CAROLINA, PUERTO RICO	CHECKED BY: R. OVEDO / E. AYALA
DESIGN RESOURCES: PLANTA DE PISO	DRAWING BY: VERJA ENTRADA PRINCIPAL CJ CAROLINA.dwg
SHEET NO.:	PRINTING DATE: JUNIO-2018
A-1	DRAWING SCALE: 1/4"=1'-0"

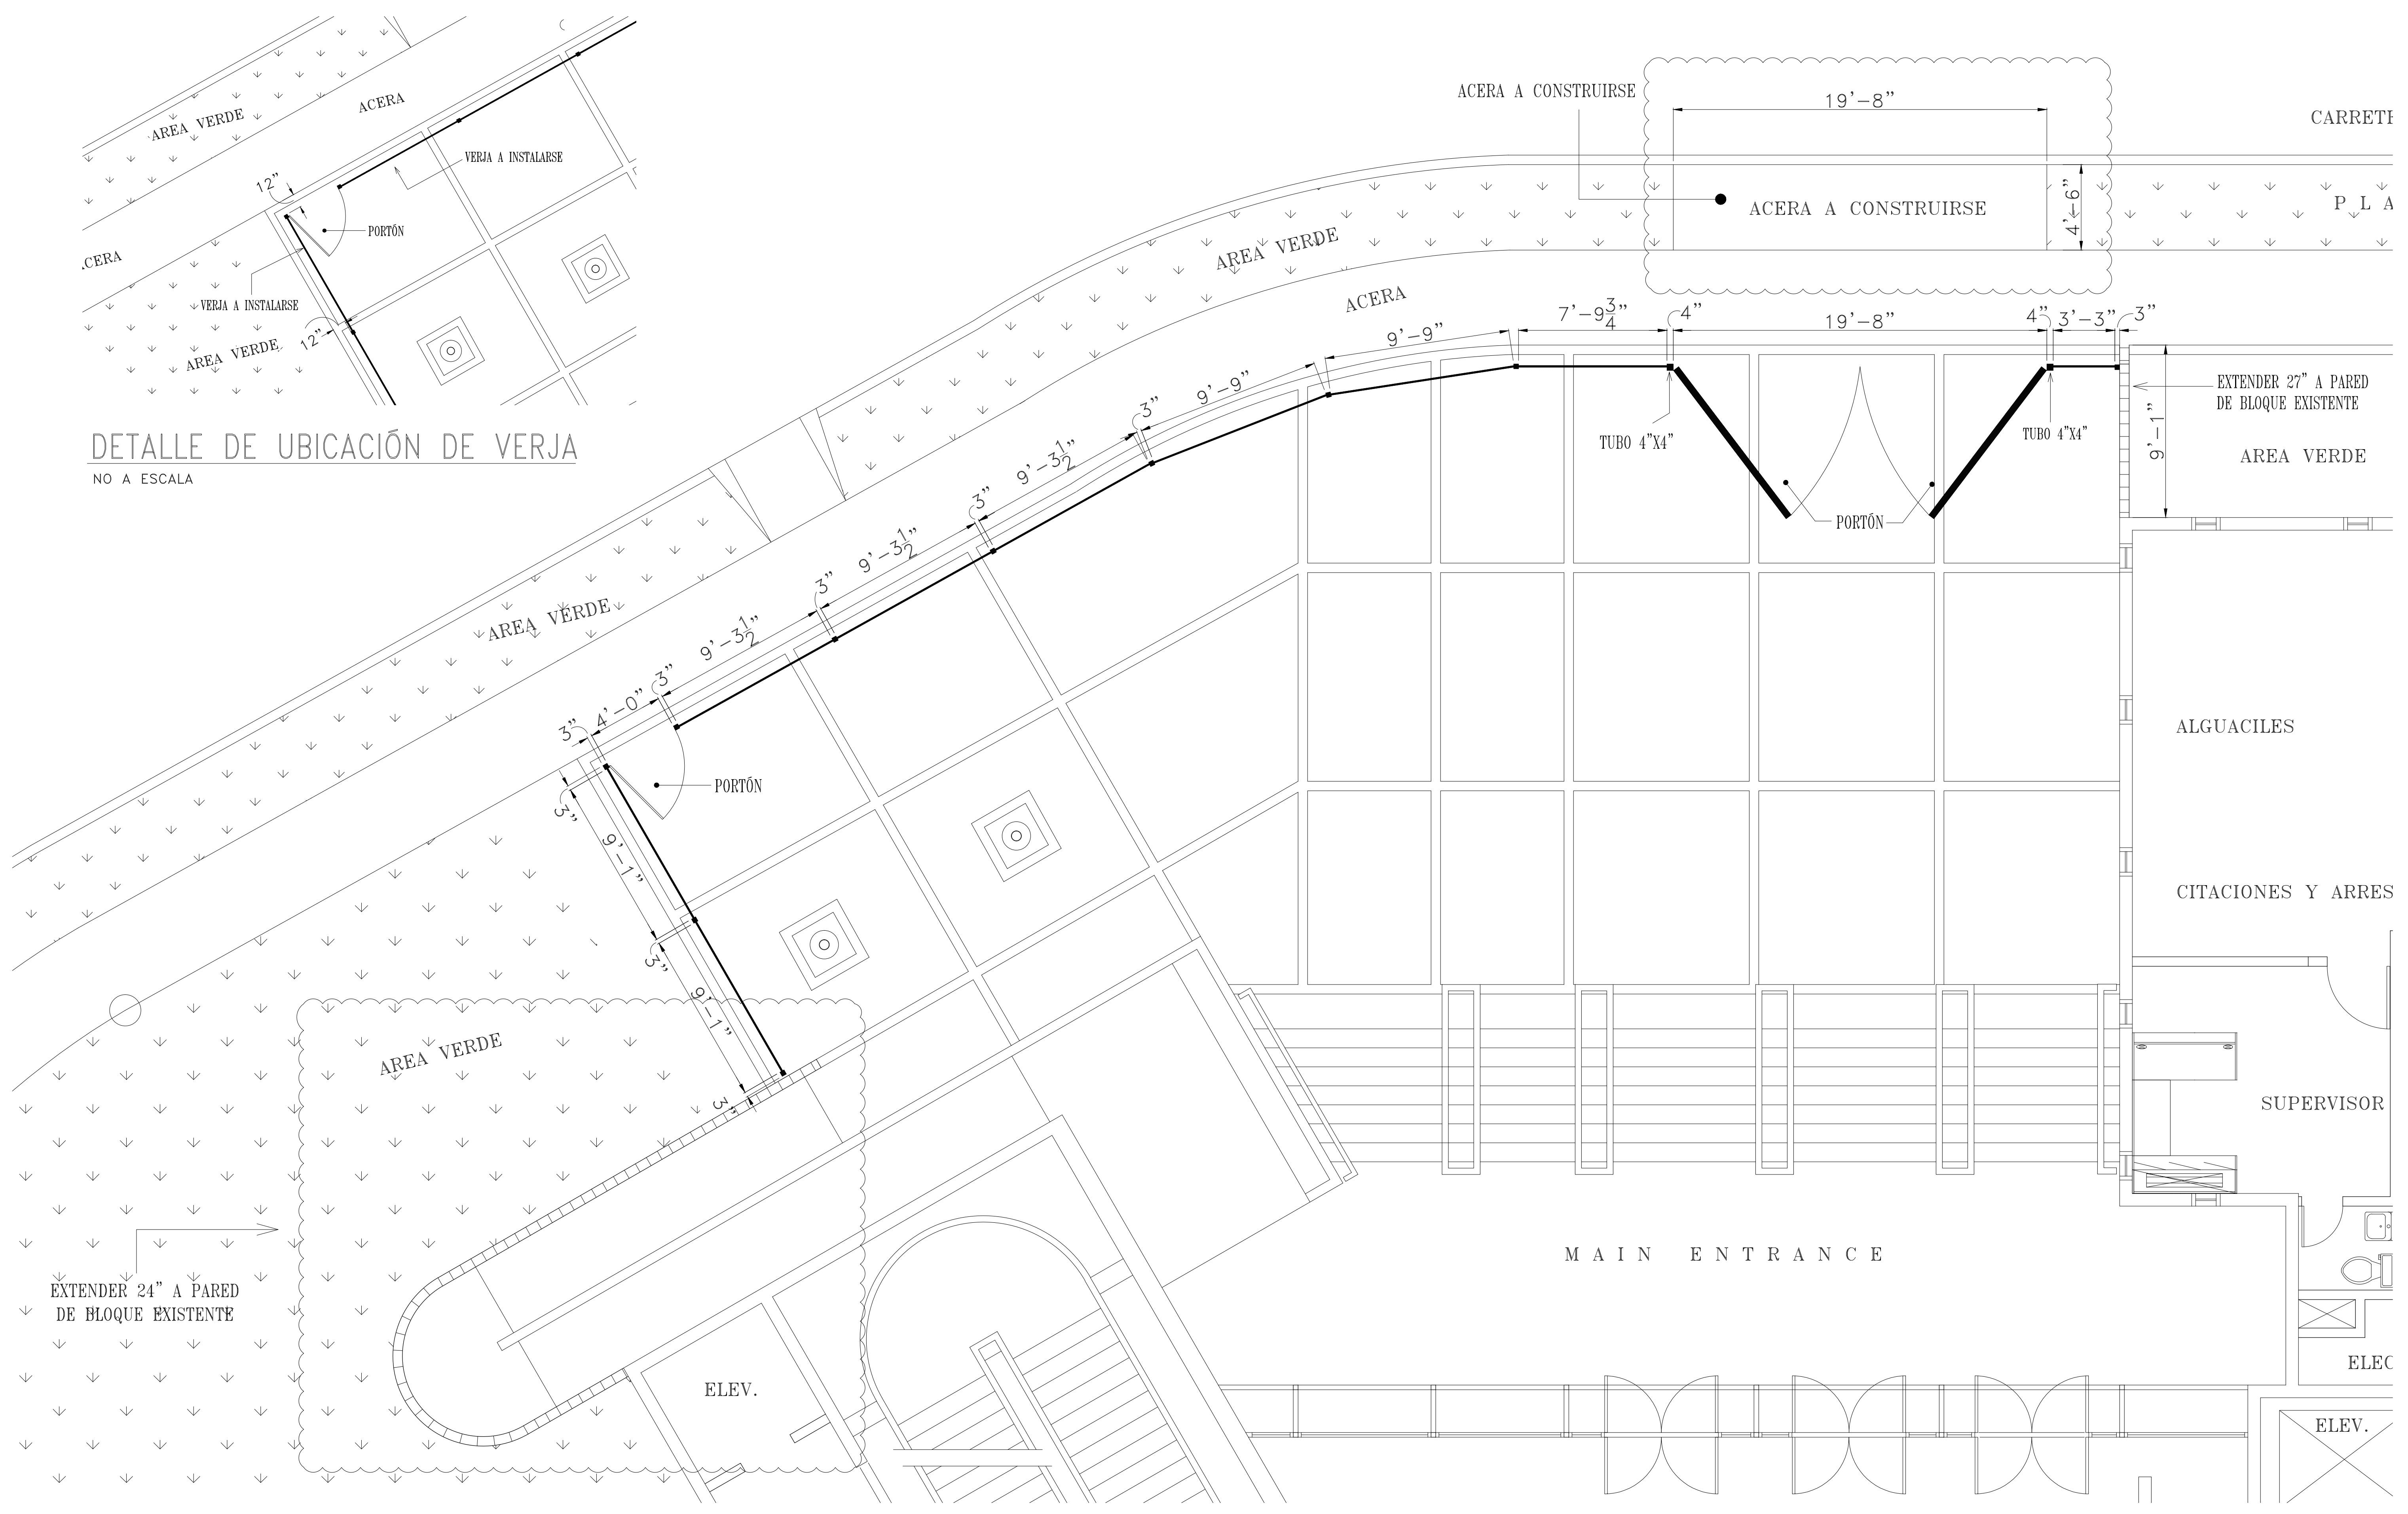

DETALLE DE UBICACIÓN DE VERJA  
 NO A ESCALA

PLANTA DE PISO (VERJA FRONTAL)  
 ESCALA: 1/4"=1'-0"